



35W TRANSIT ACCESS PROJECT


2ND AVENUE: ALTERNATIVE 3A

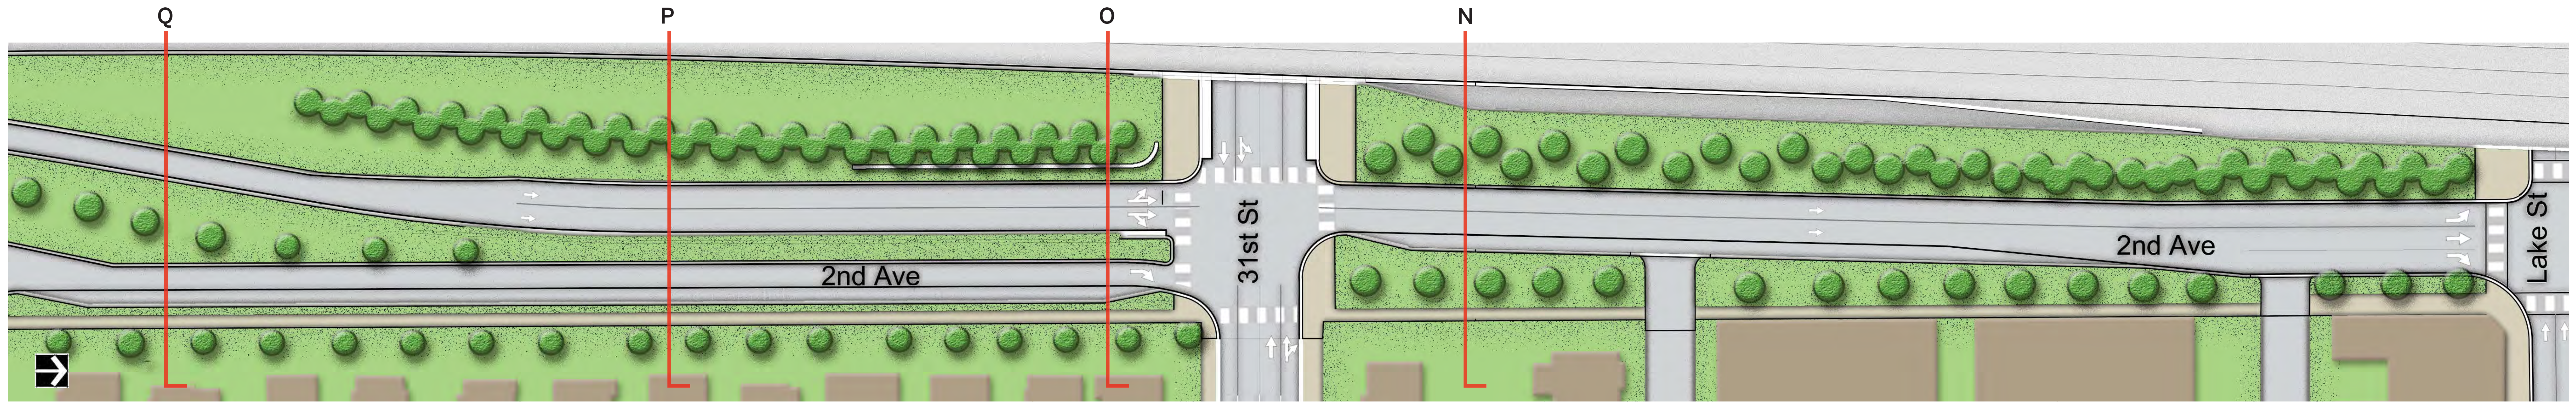


PLAN VIEW

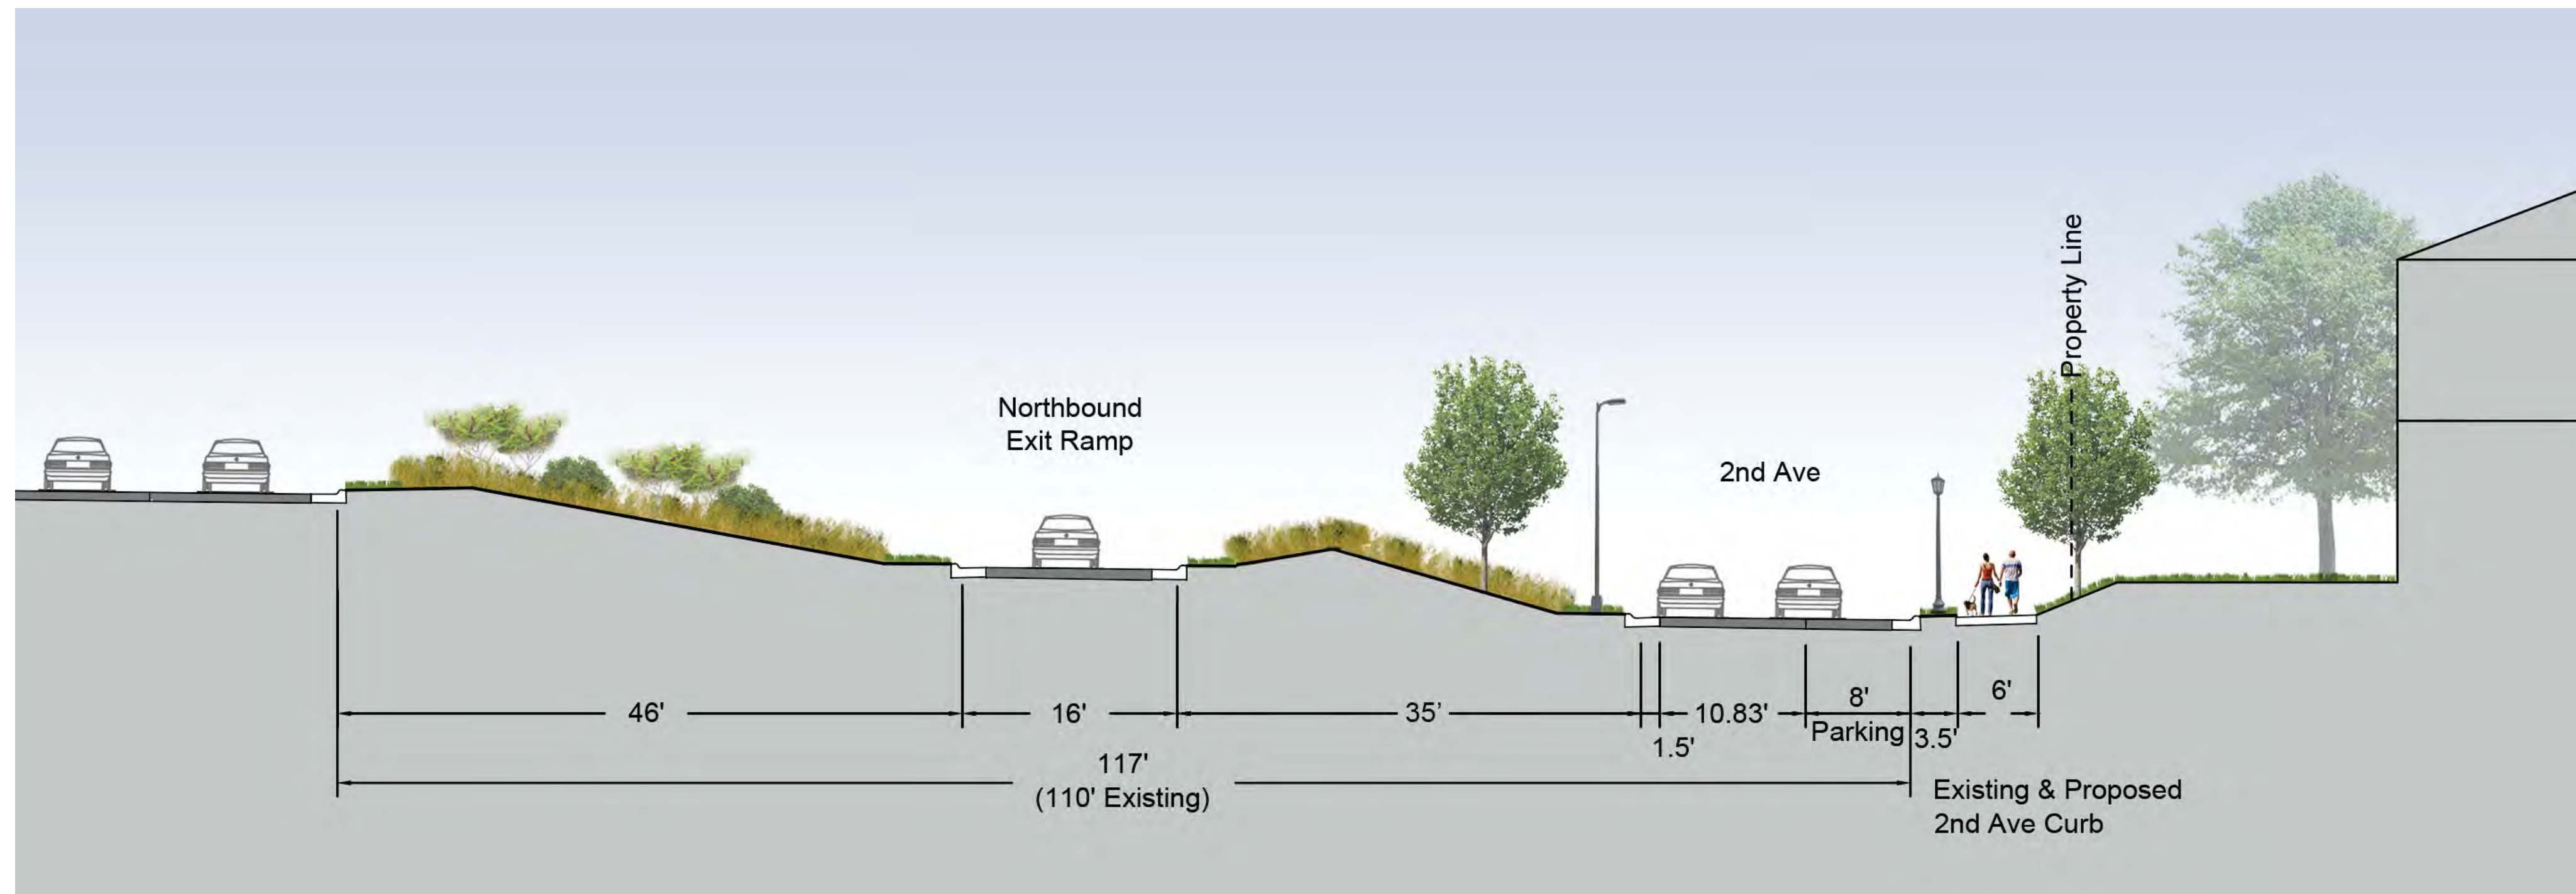


CROSS SECTION Q

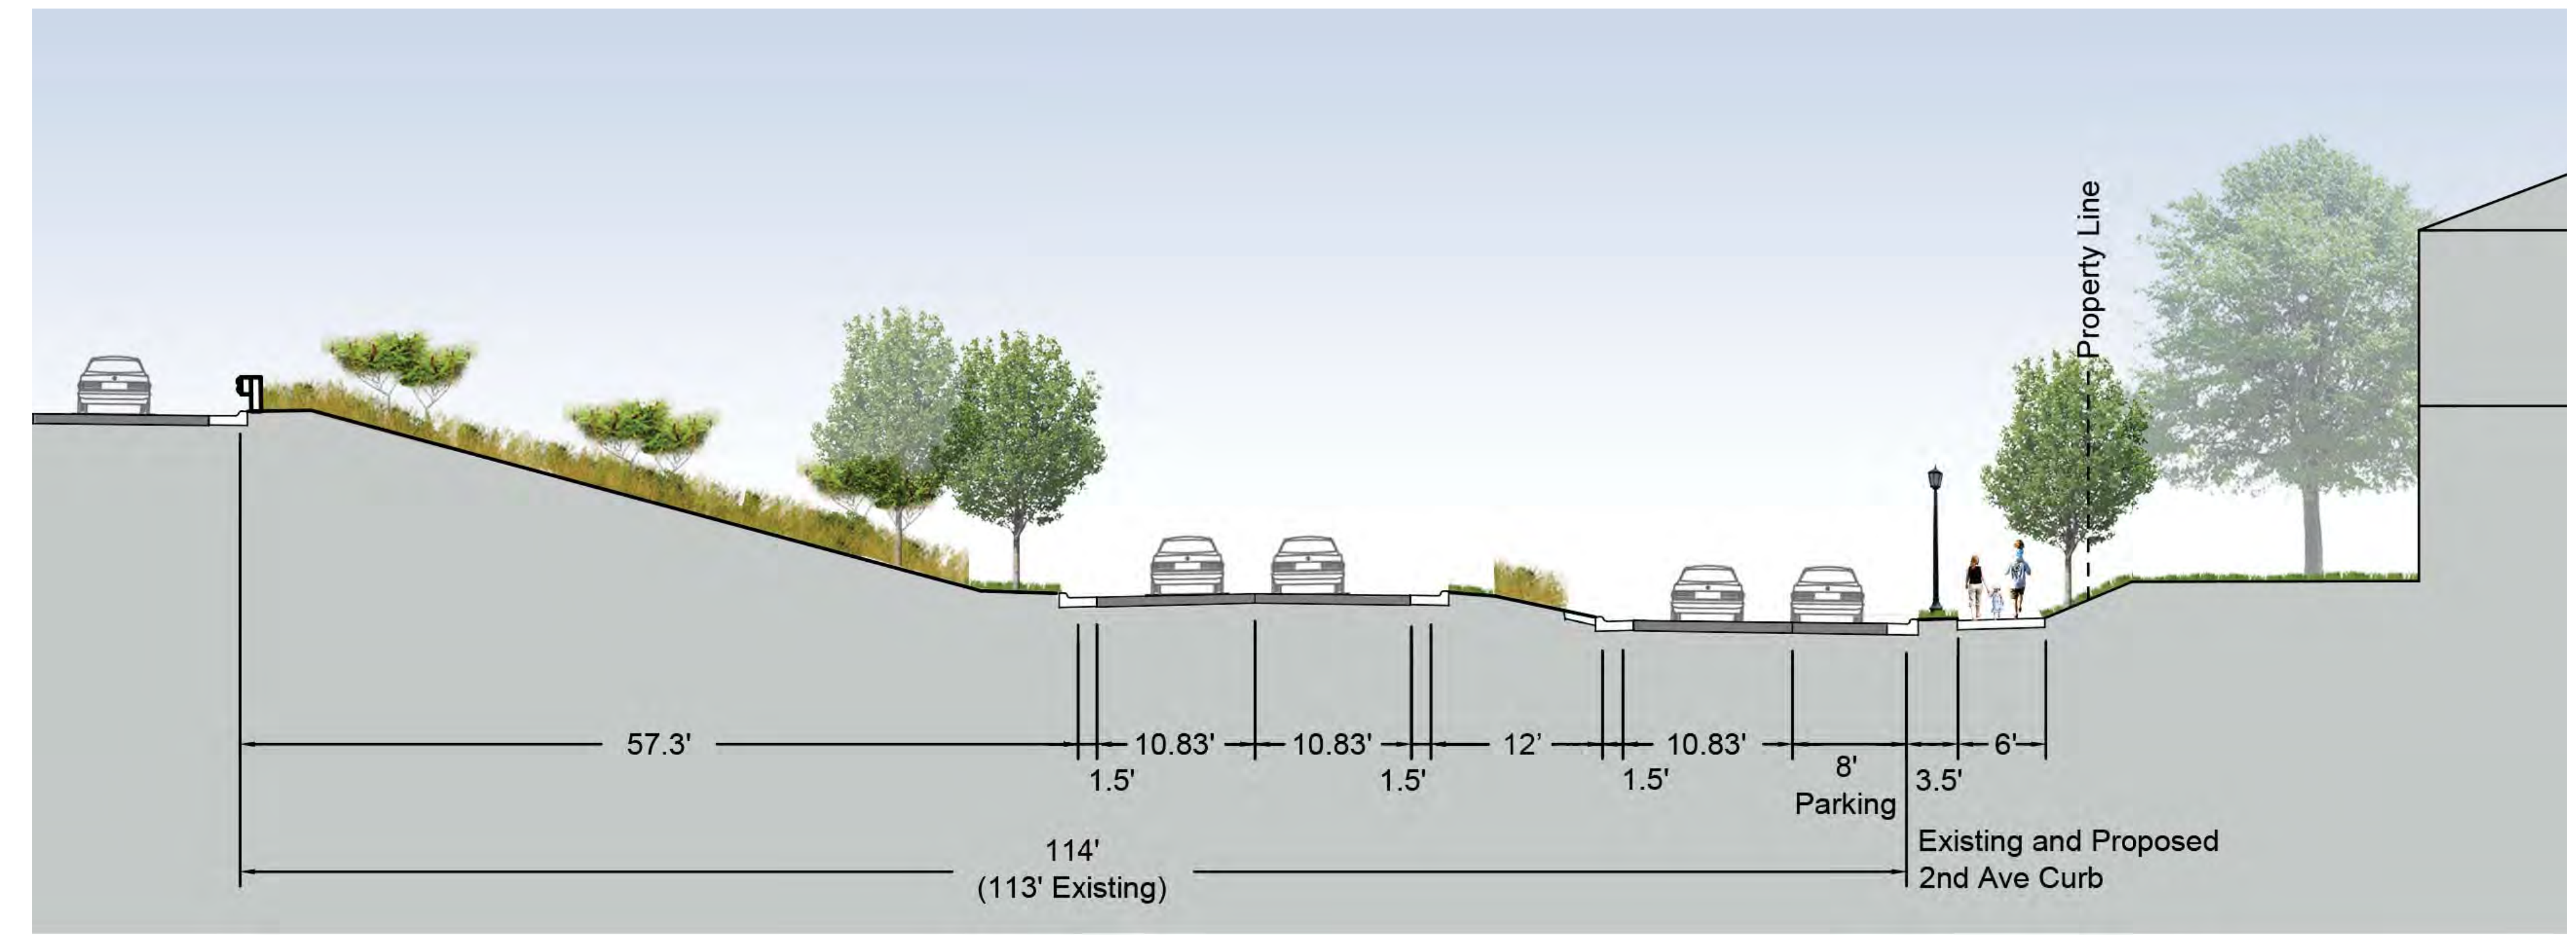

CROSS SECTION P

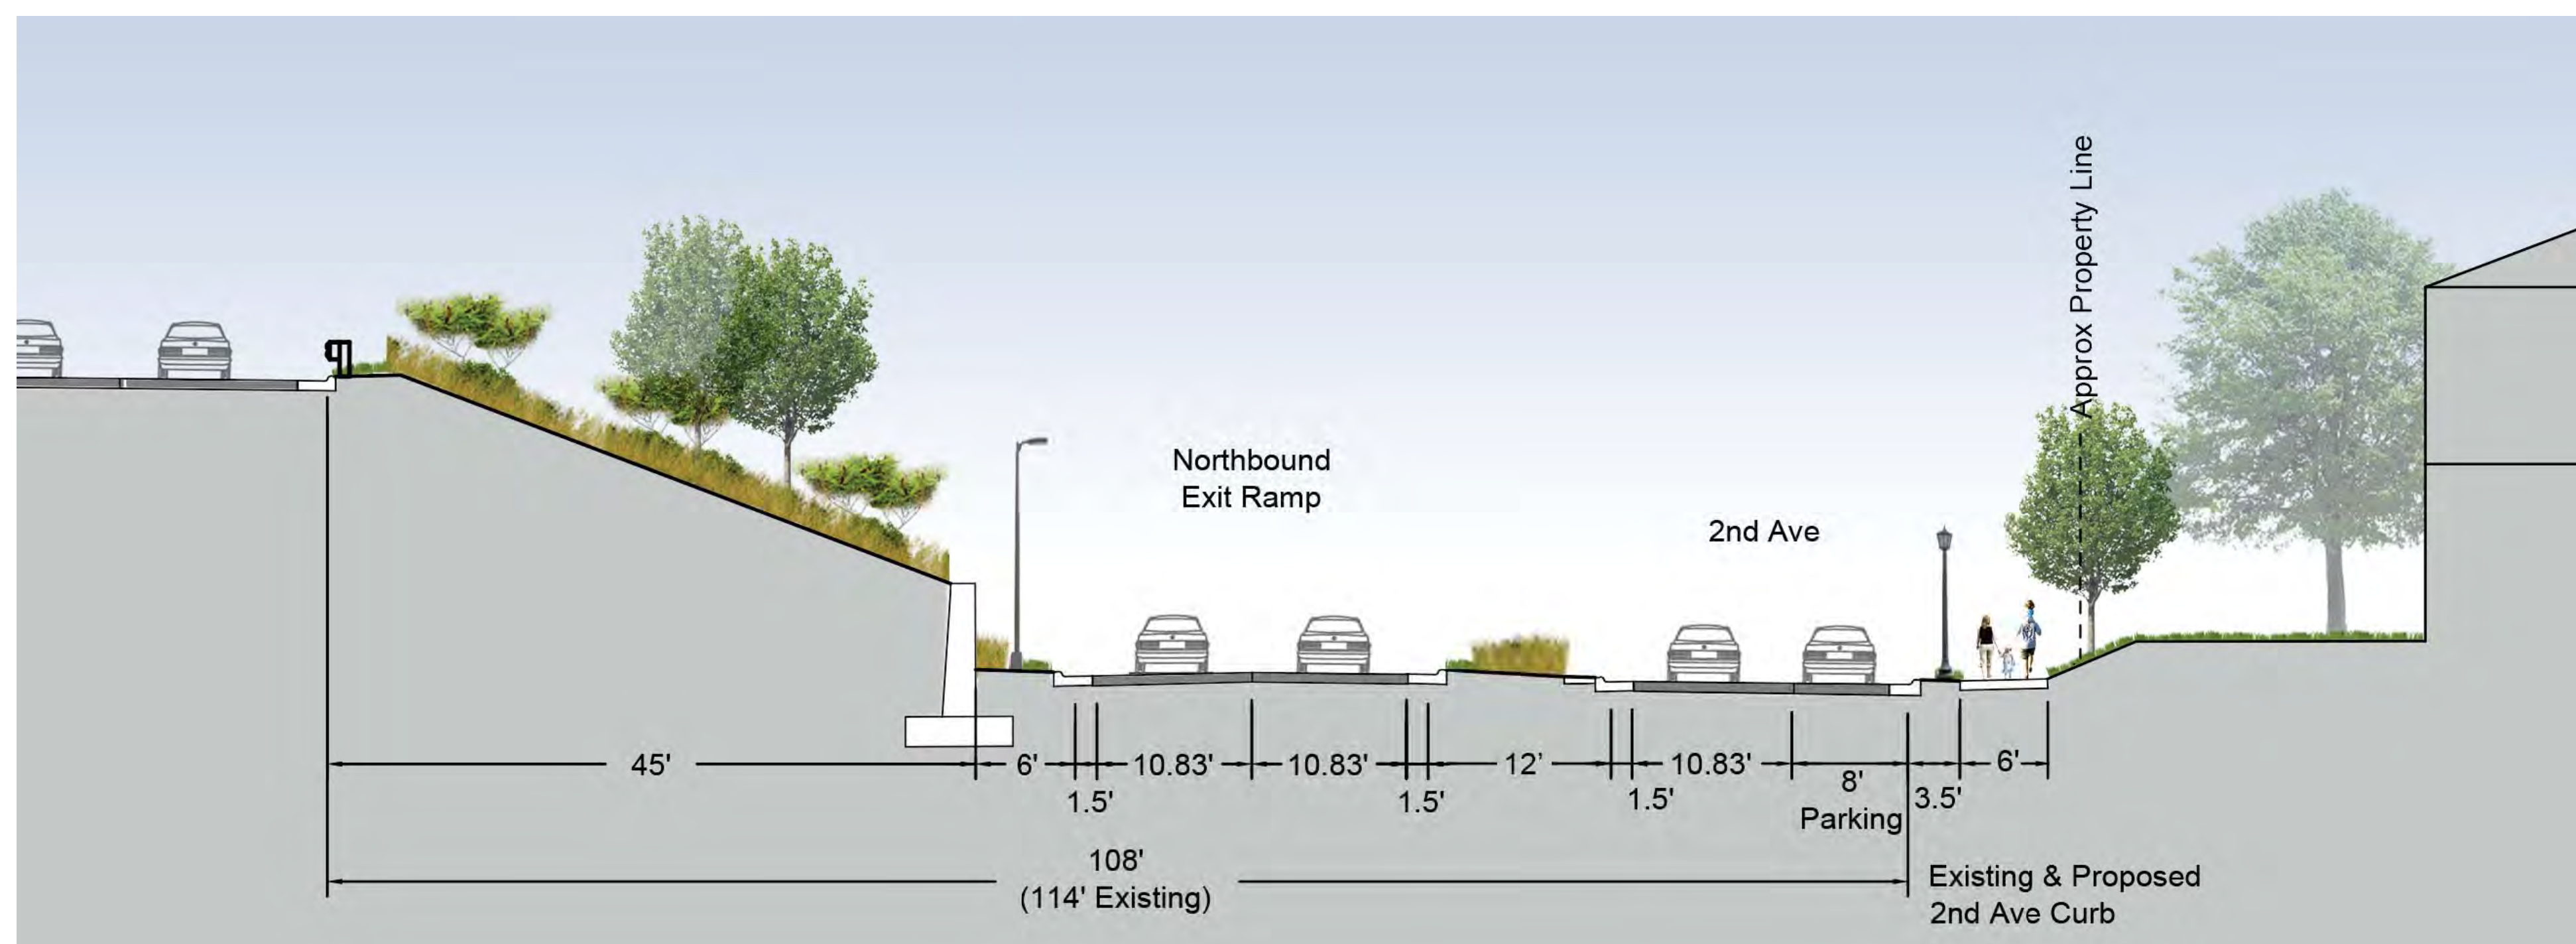

CROSS SECTION O

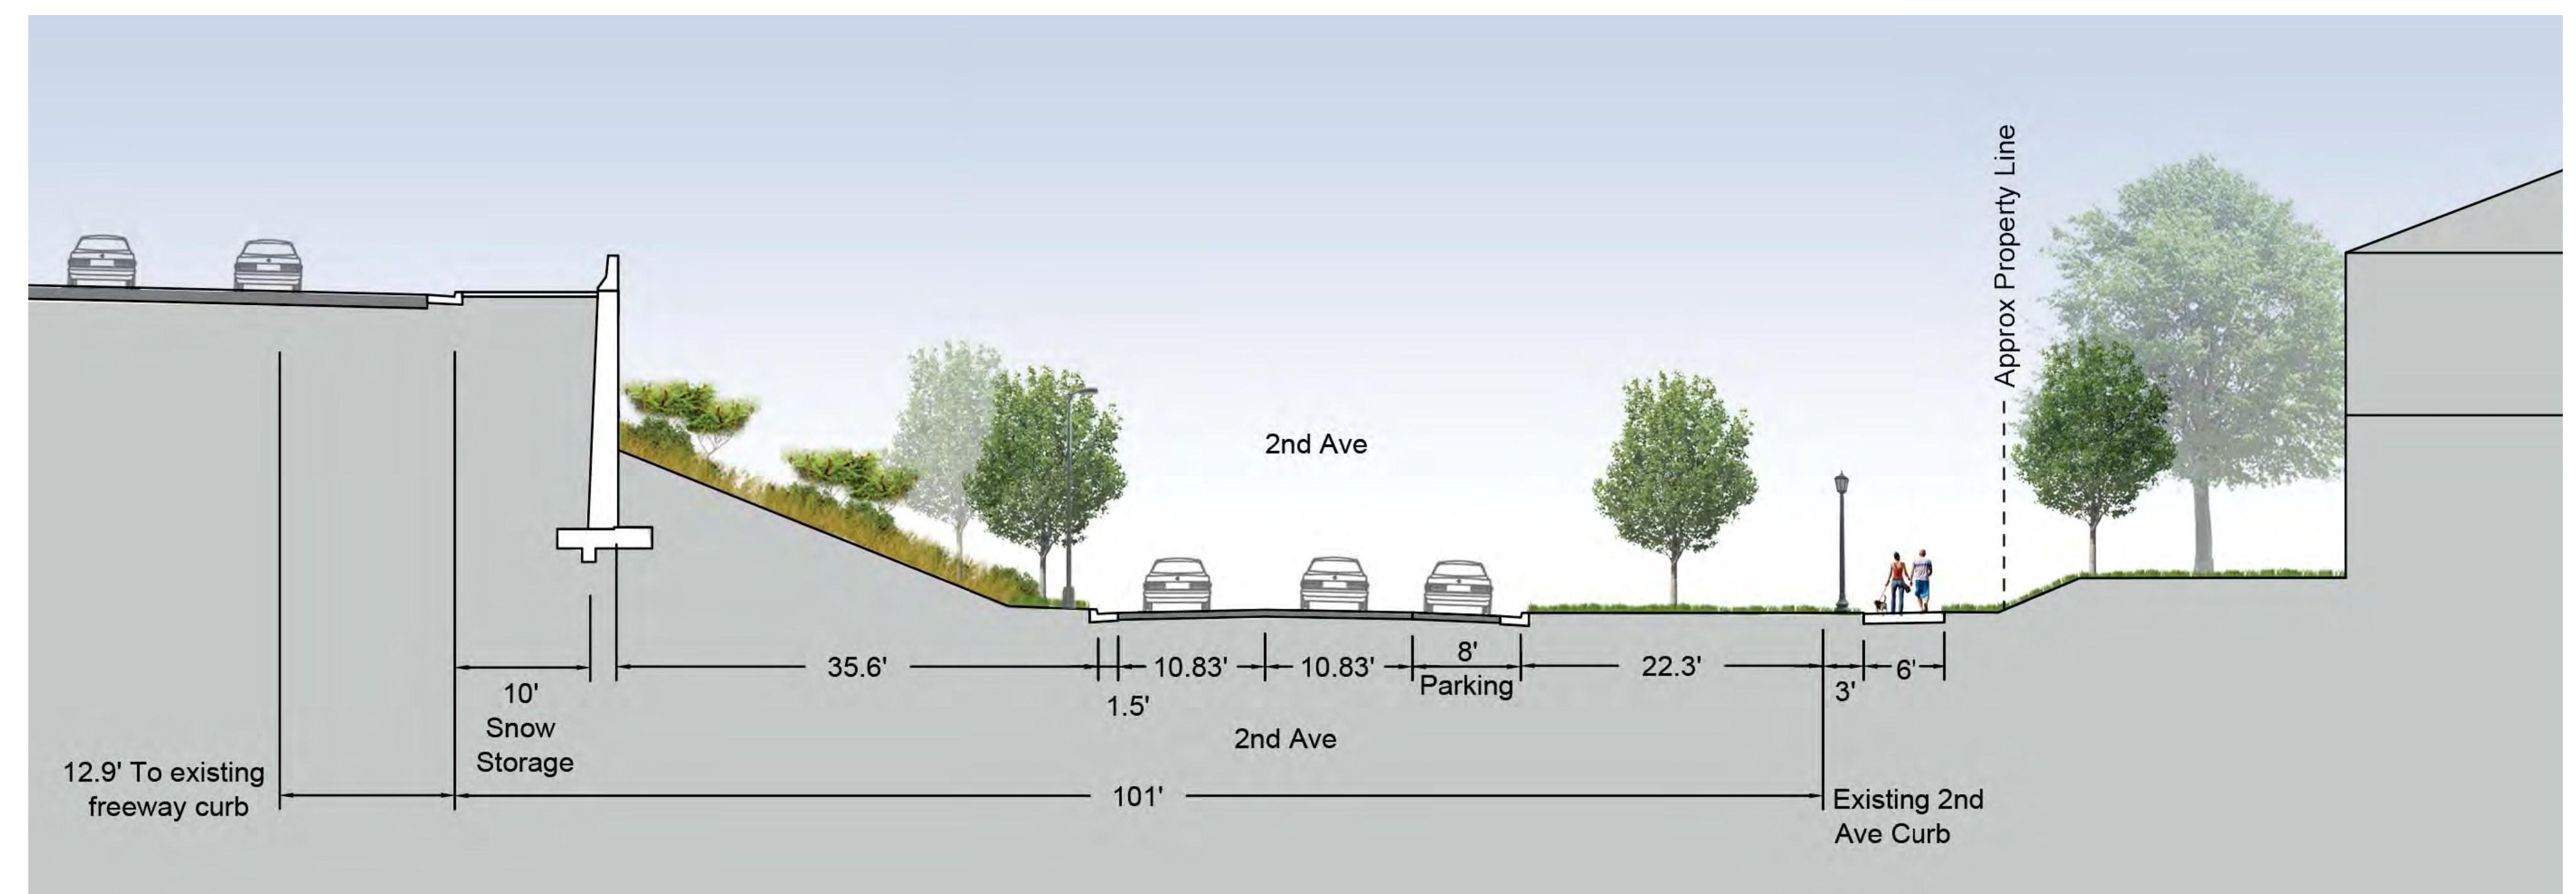

CROSS SECTION N